

# NEW MASJID

## SARASOTA, FLORIDA

4350 LOCKWOOD RIDGE ROAD

### INDEX OF DRAWINGS

- CS.1 COVER SHEET & BUILDING DATA
- SL.1 SITE LIGHTING PLAN
- LS.1 LIFE SAFETY PLAN
- FLOOR PLAN
- A2.1 MEZZANINE & ENLARGED RESTROOM FLOOR PLANS
- A2.3 REFLECTED CEILING PLANS
- A2.4 ROOF PLAN AND DETAILS
- A2.5 INTERIOR RESTROOM ELEVATIONS
- A3.1 EXTERIOR ELEVATIONS
- A3.2 EXTERIOR ELEVATIONS
- A3.3 COURTYARD ELEVATIONS
- A4.1 BUILDING SECTIONS
- A4.2 WALL SECTIONS
- A4.3 PARTITION DETAILS
- A4.5 DOME DETAILS
- A5.0 SCHEDULES AND WINDOW DETAILS
- S0.1 GENERAL STRUCTURAL NOTES
- S0.2 GENERAL STRUCTURAL NOTES CONT'D
- S0.3 GENERAL STRUCTURAL NOTES CONT'D
- S1.1 FOUNDATION AND BUILDING SLAB PLAN
- S1.2 LOWER ROOF AND MEZZANINE FRAMING PLAN
- S1.3 UPPER ROOF & ENTRANCE FRAMING PLAN
- S2.1 ENTRANCE FRAME ELEVATION
- S2.2 ENTRANCE AND COURTYARD ELEVATIONS
- S2.3 PRAYER HALL STEEL FRAME ELEVATIONS
- S3.1A FOUNDATION DETAILS & SECTIONS
- S3.1B FOUNDATION DETAILS & SECTIONS
- S3.1C FOUNDATION DETAILS & SECTIONS
- S3.1D FOUNDATION DETAILS & SECTIONS
- S3.1E FOUNDATION DETAILS & SECTIONS
- S3.2 MEZZANINE TYPICAL DETAILS
- S3.3 LOWER ROOF & MEZZANINE FRAMING DETAILS
- S3.4 UPPER ROOF FRAMING DETAILS
- S3.5 PRAYER HALL DOME SUPPORT ASSEMBLY DETAILS
- S3.6 MECHANICAL PLATFORMS
- S5.1 METAL PLATE CONNECTED WOOD TRUSS PROFILES
- S5.2 CUSTOM STEEL JOIST & JOIST GIRDER
- S5.3 CUSTOM METAL FABRICATIONS
- S5.4 EXTERIOR STEEL STAIR FRAMING PLAN & ELEVATIONS
- S5.5 EXTERIOR METAL STAIR & HANDRAIL DETAILS
- S5.6 TYP. DETAILS LIGHT-GAGE METAL FRAMING COMPONENTS
- S6.1 COLUMN & PEDESTAL SCHEDULES AND DETAILS
- M1 HVAC PLAN
- M2 MEZZANINE HVAC PLAN & SCHEDULE
- E1 ELECTRICAL & POWER PLAN
- E2 MEZZANINE ELECTRICAL & POWER PLAN
- E3 ELECTRICAL LIGHTING PLAN
- E4 MEZZANINE ELECTRICAL LIGHTING PLAN
- E5 ELECTRICAL SCHEDULE
- E6 ELECTRICAL DETAILS
- P1 SANITARY PIPING PLAN
- P2 DOMESTIC WATER & GAS PLAN
- P3 ROOF PLUMBING PLAN
- P4 PLUMBING PLAN & ISOMETRIC DIAGRAMS
- F1 FIRE SPRINKLER SITE PLAN & DETAILS
- F2 GROUND FLOOR FIRE SPRINKLER PLAN
- F3 ATTIC FIRE SPRINKLER PLAN
- F4 MEZZANINE FIRE SPRINKLER PLAN

### PROJECT DATA

PROJECT TITLE  
NEW MASJID

LOCATION  
4350 LOCKWOOD RIDGE ROAD  
SARASOTA, FLORIDA

OWNER  
I.S.S.B.

CONTRACTOR  
SHIRAZ HASSAN  
LIC. NO. C.B.C. 058536

ARCHITECT  
OSBORN SHARP ASSOCIATES, INC.  
2477 Stikney Point Road, Suite 114A  
Sarasota, FL 34231 PH (941) 922-5666  
CONTACT: TMSNYDER

### STRUCTURAL ENGINEER

CRC & ASSOCIATES, LLC  
11808 Summer Springs Drive  
Riverview, FL 33569 PH (813) 234-1491  
CONTACT: CHARLIE CHARLESON

### MEP ENGINEER

KA DESIGNS, LLC  
918 14th Street West  
Bradenton, FL 34205 PH (941) 748-8611  
CONTACT: ANYGONCI

### BUILDING DATA

NUMBER OF STORIES / LEVELS 1

SQUARE FOOTAGE 11,350 TOTAL UNDER A/C

OCCUPANCY A-3

CONSTRUCTION TYPE VB FULLY SPRINKLED


Building shall be Fully Fire Sprinklered in accordance with NFPA 13\*

### PROFESSIONAL STATEMENTS

To the best of the Architect's knowledge, the plans and specifications comply with the applicable minimum Building Codes and Fire Safety Standards as determined in accordance with Chapters 553 and 633, Laws of Florida.

\*FIRE SPRINKLER ENGINEERING DRAWINGS SHALL BE PROVIDED BY A CERTIFIED SUB-CONTRACTOR FOR THE SEPARATE FIRE SPRINKLER PERMIT.

### BUILDING LOCATION

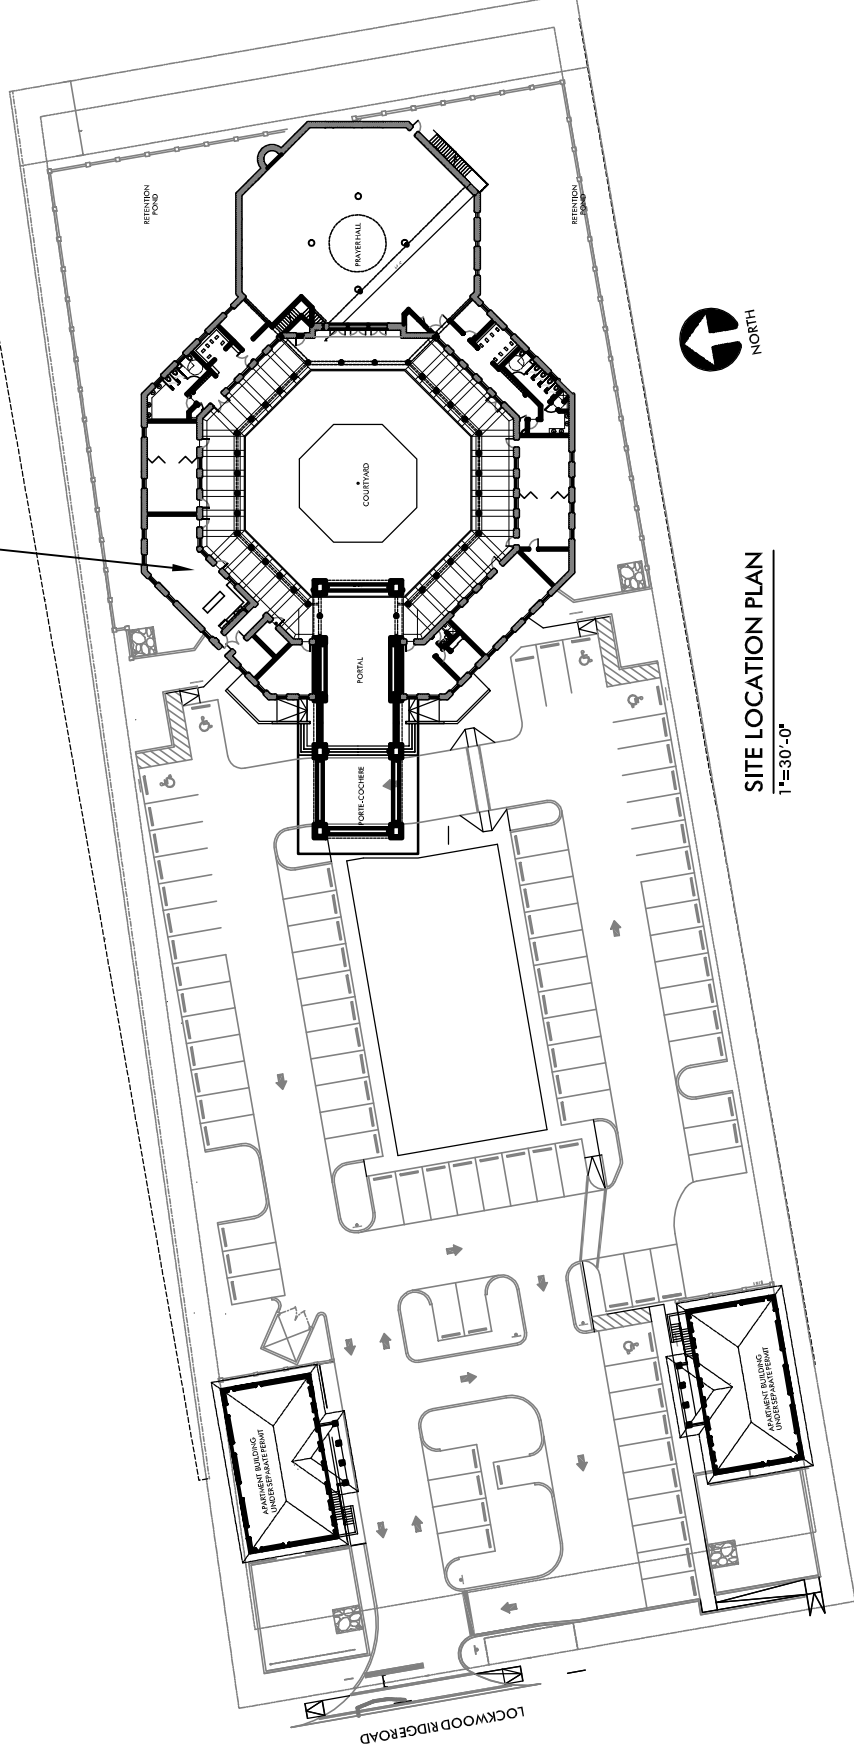

SITE LOCATION PLAN

1"=30'-0"